

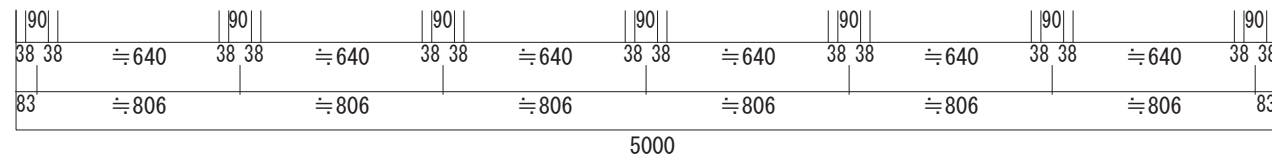


建物等

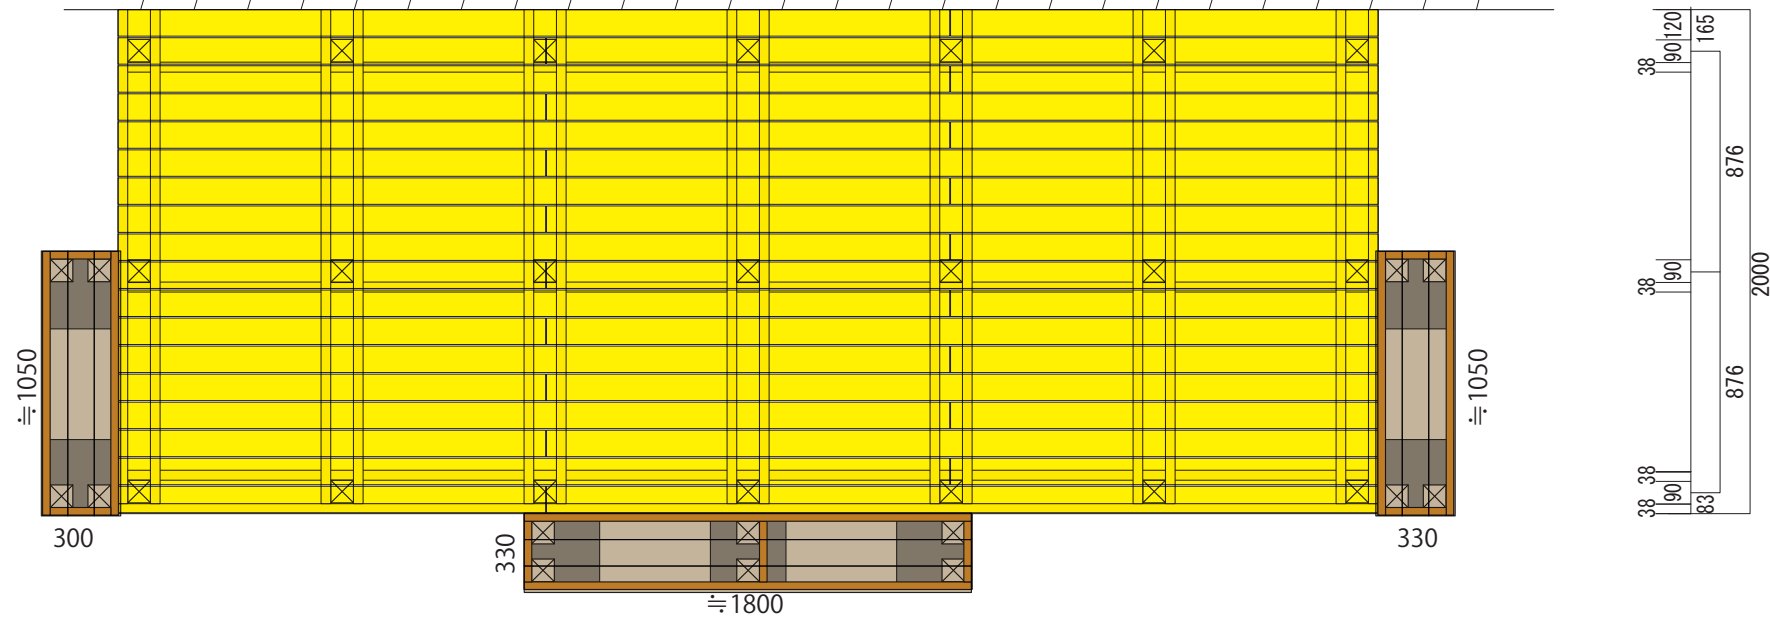

平面図

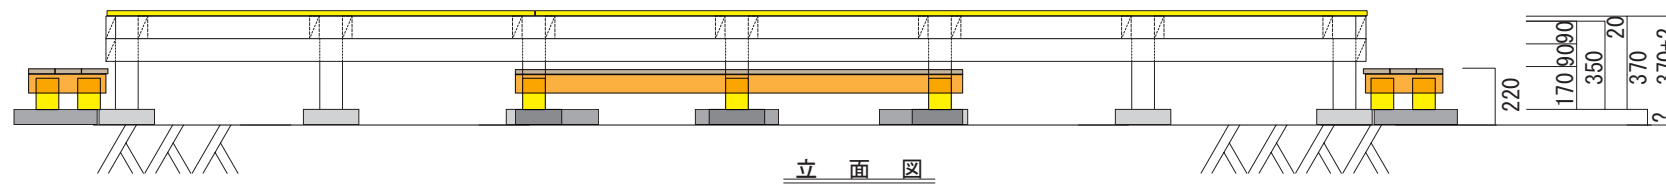

立面図



LIEBE
<http://www.1128.jp/>

5,000 × 2,000 mm


縮尺 (S)

1 / 30

建物等

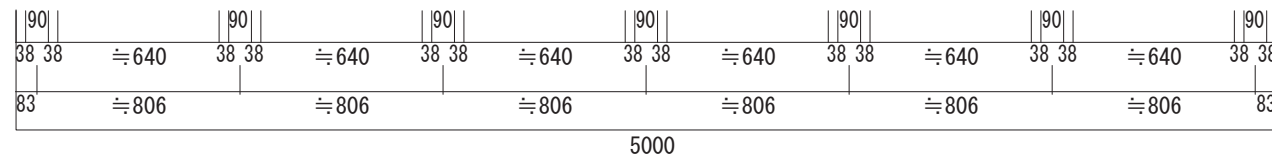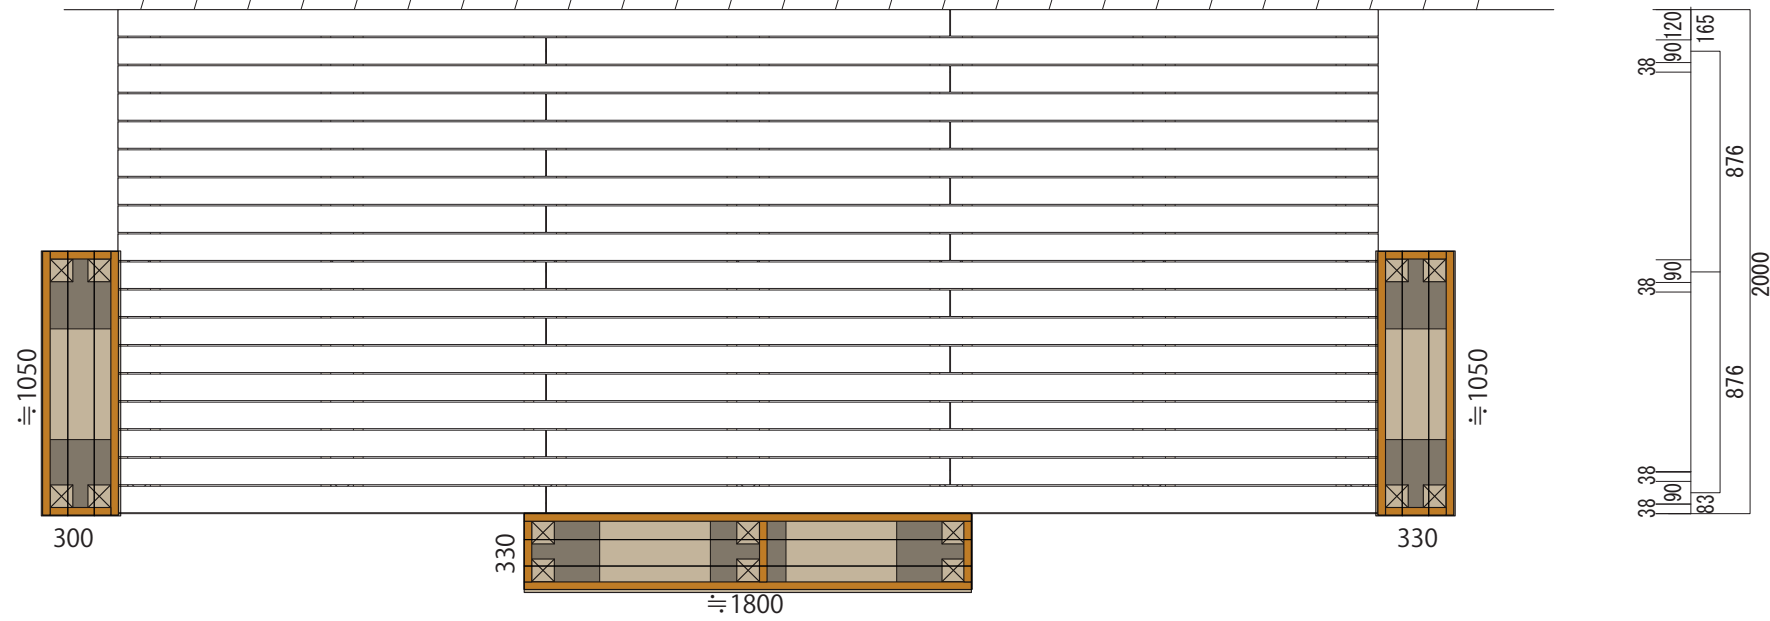

平面図

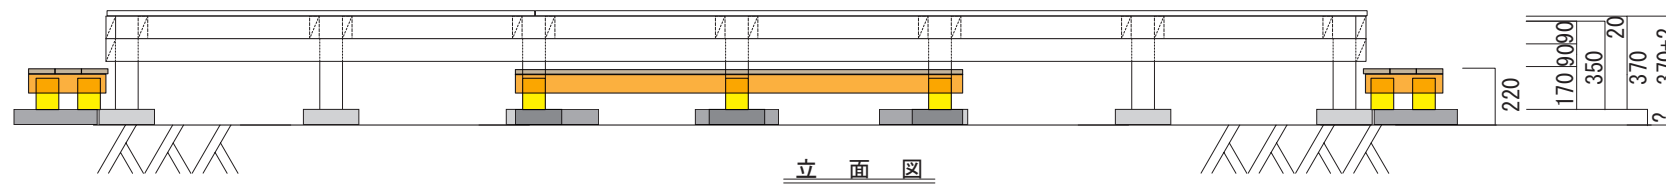

立面図

LIEBE
<http://www.1128.jp/>

5,000 × 2,000 mm

縮尺 (S)
 1 / 30