





建 物 等

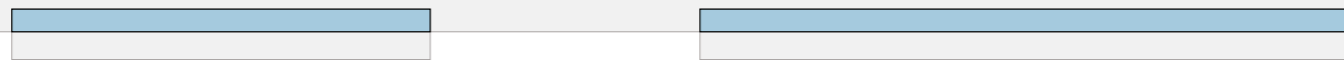

平 面 図



立 面 図

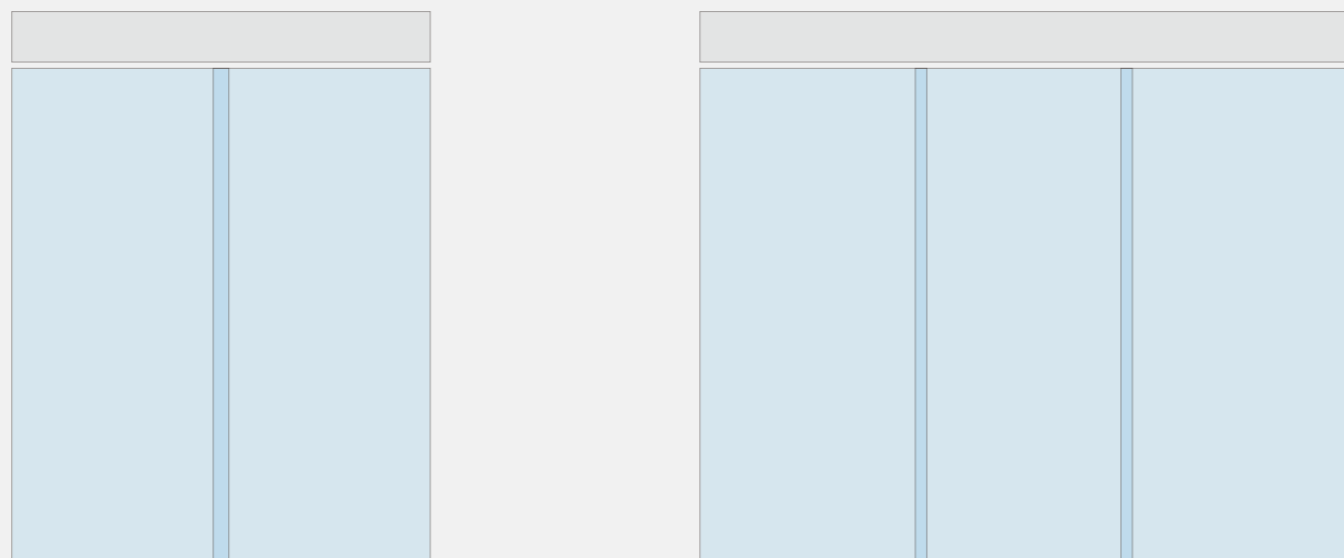

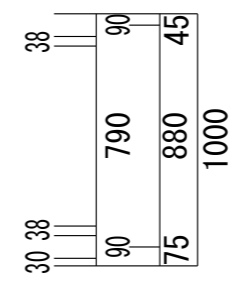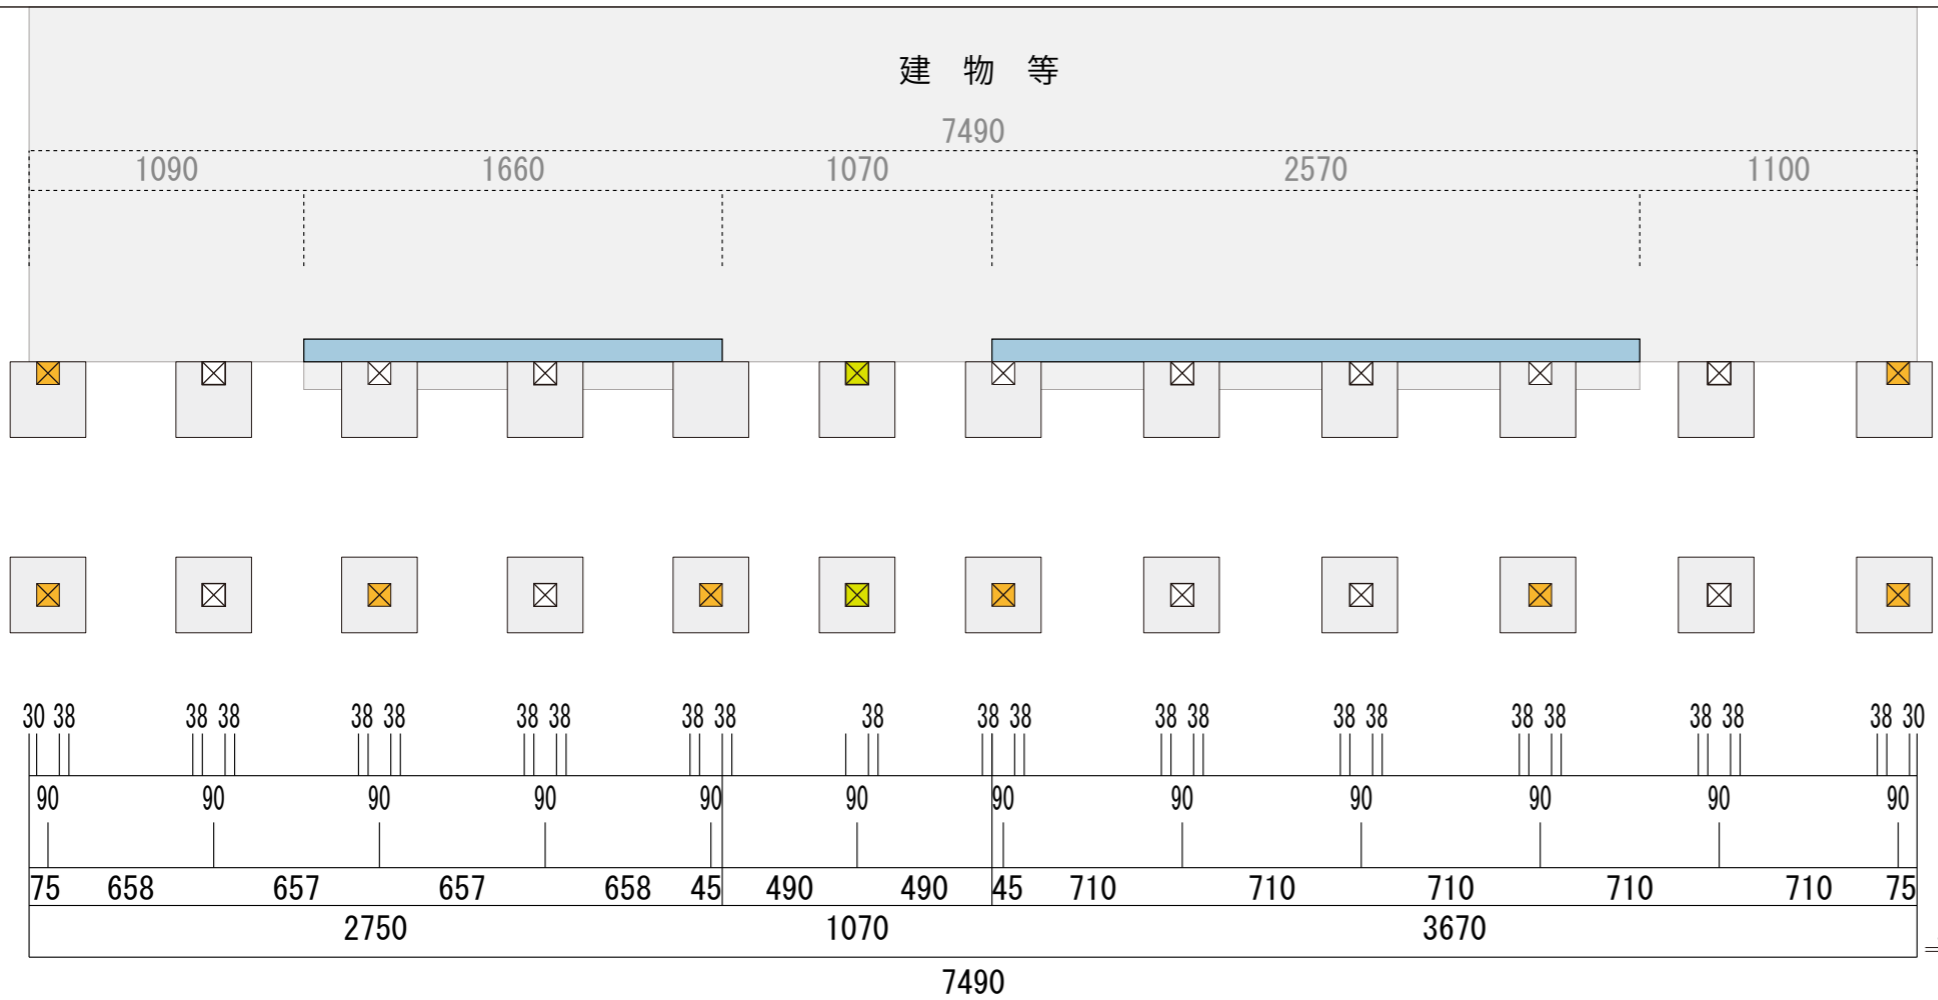


平面図

立面図

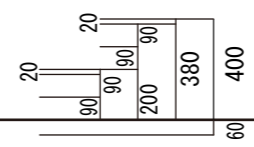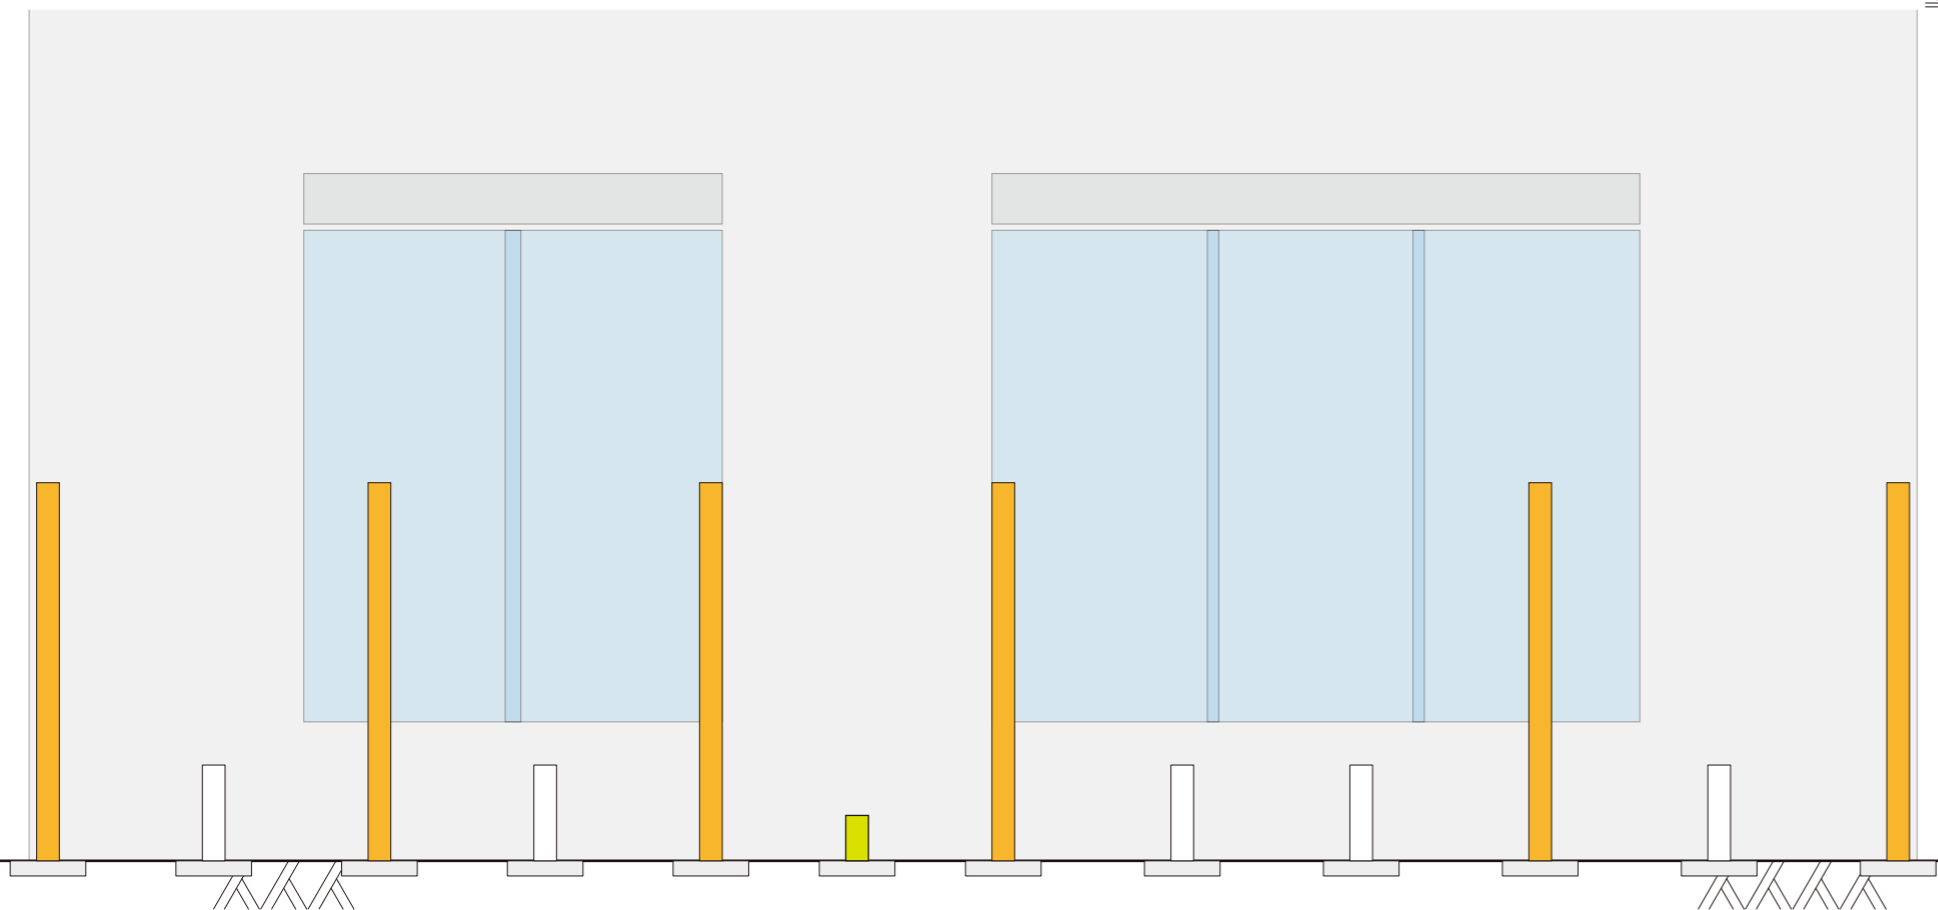



※基礎石・敷石・束柱

 **リーベ** <https://www.1128.jp>

ハードウッドデッキ
W7,490(+450) × D1,000 × H400mm



縮尺(S)

1 / 30 20×90mm材仕様ご参考図

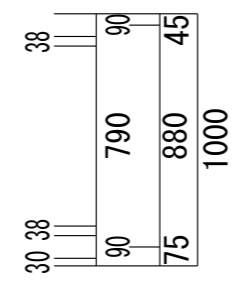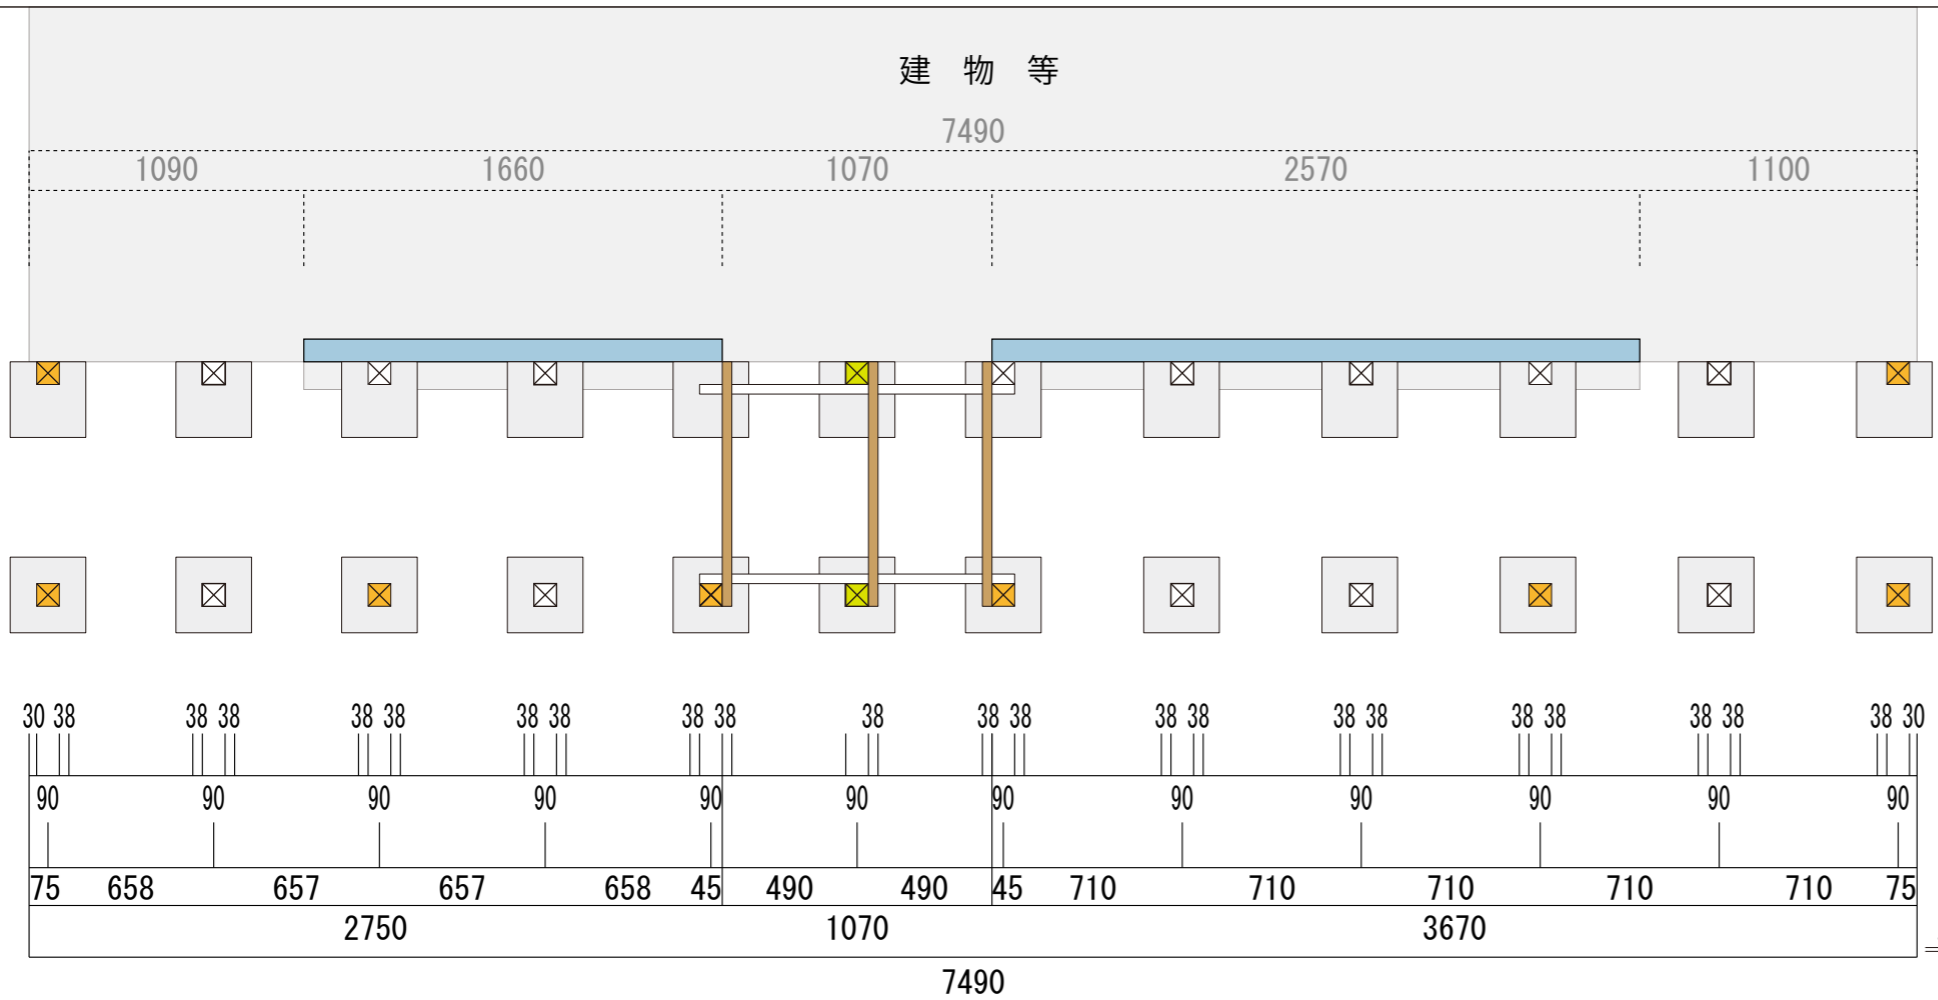


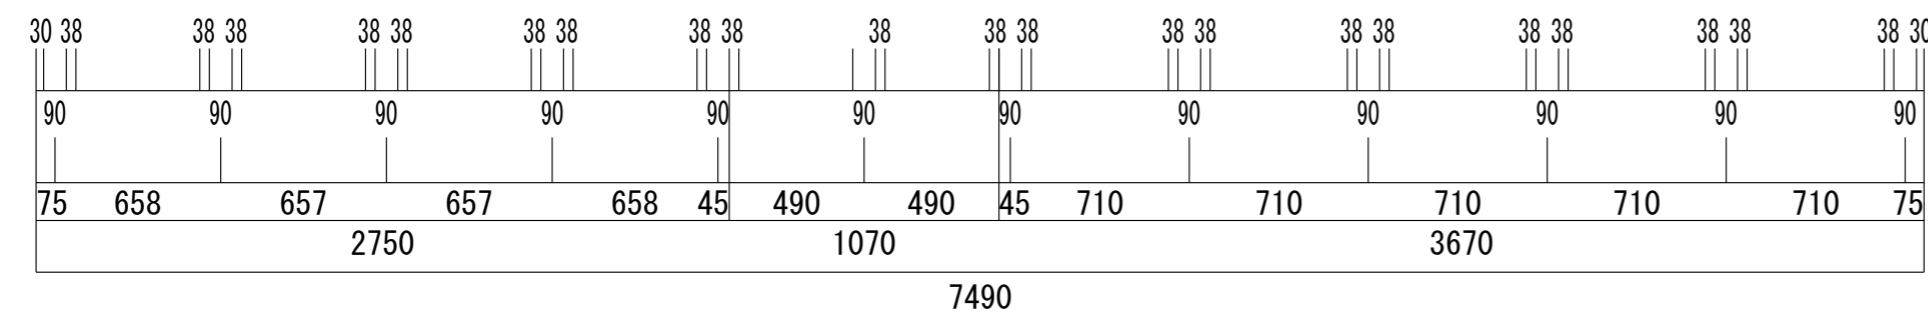
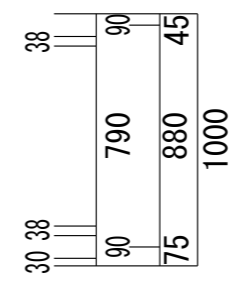
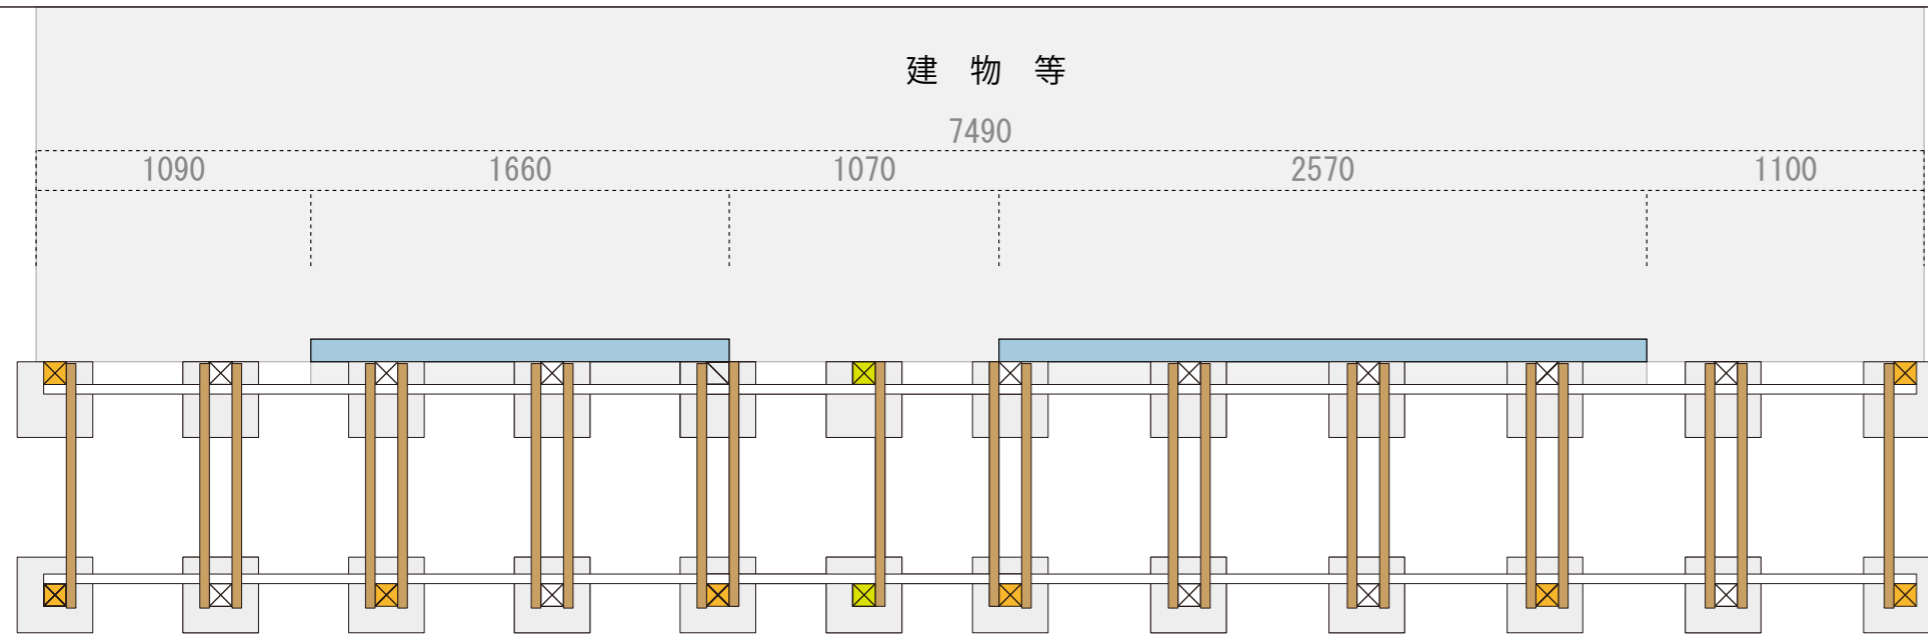
平面図

立面図

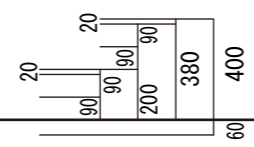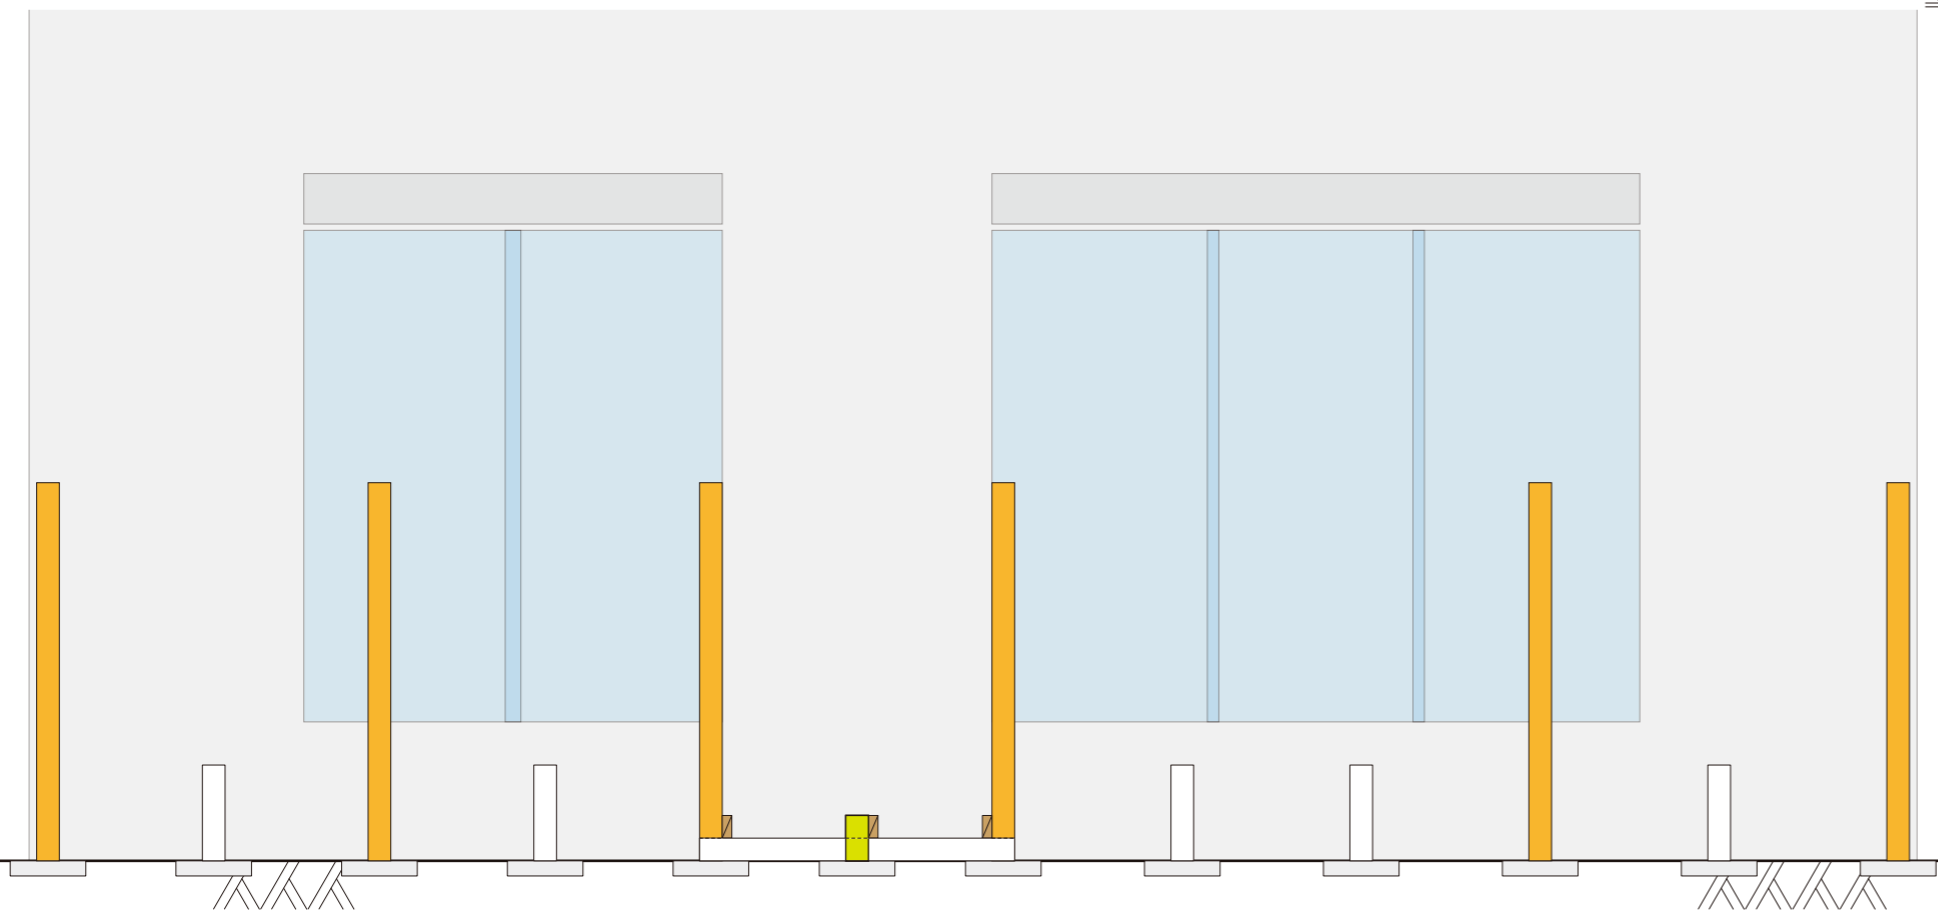



※ステップ構造


リーベ <https://www.1128.jp>
ハードウッドデッキ
 W7,490(+450) × D1,000 × H400mm
 縮尺(S)
 1 / 30 20×90mm材仕様ご参考図



平面図

立面図

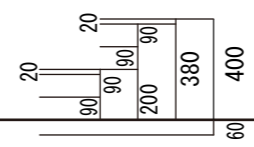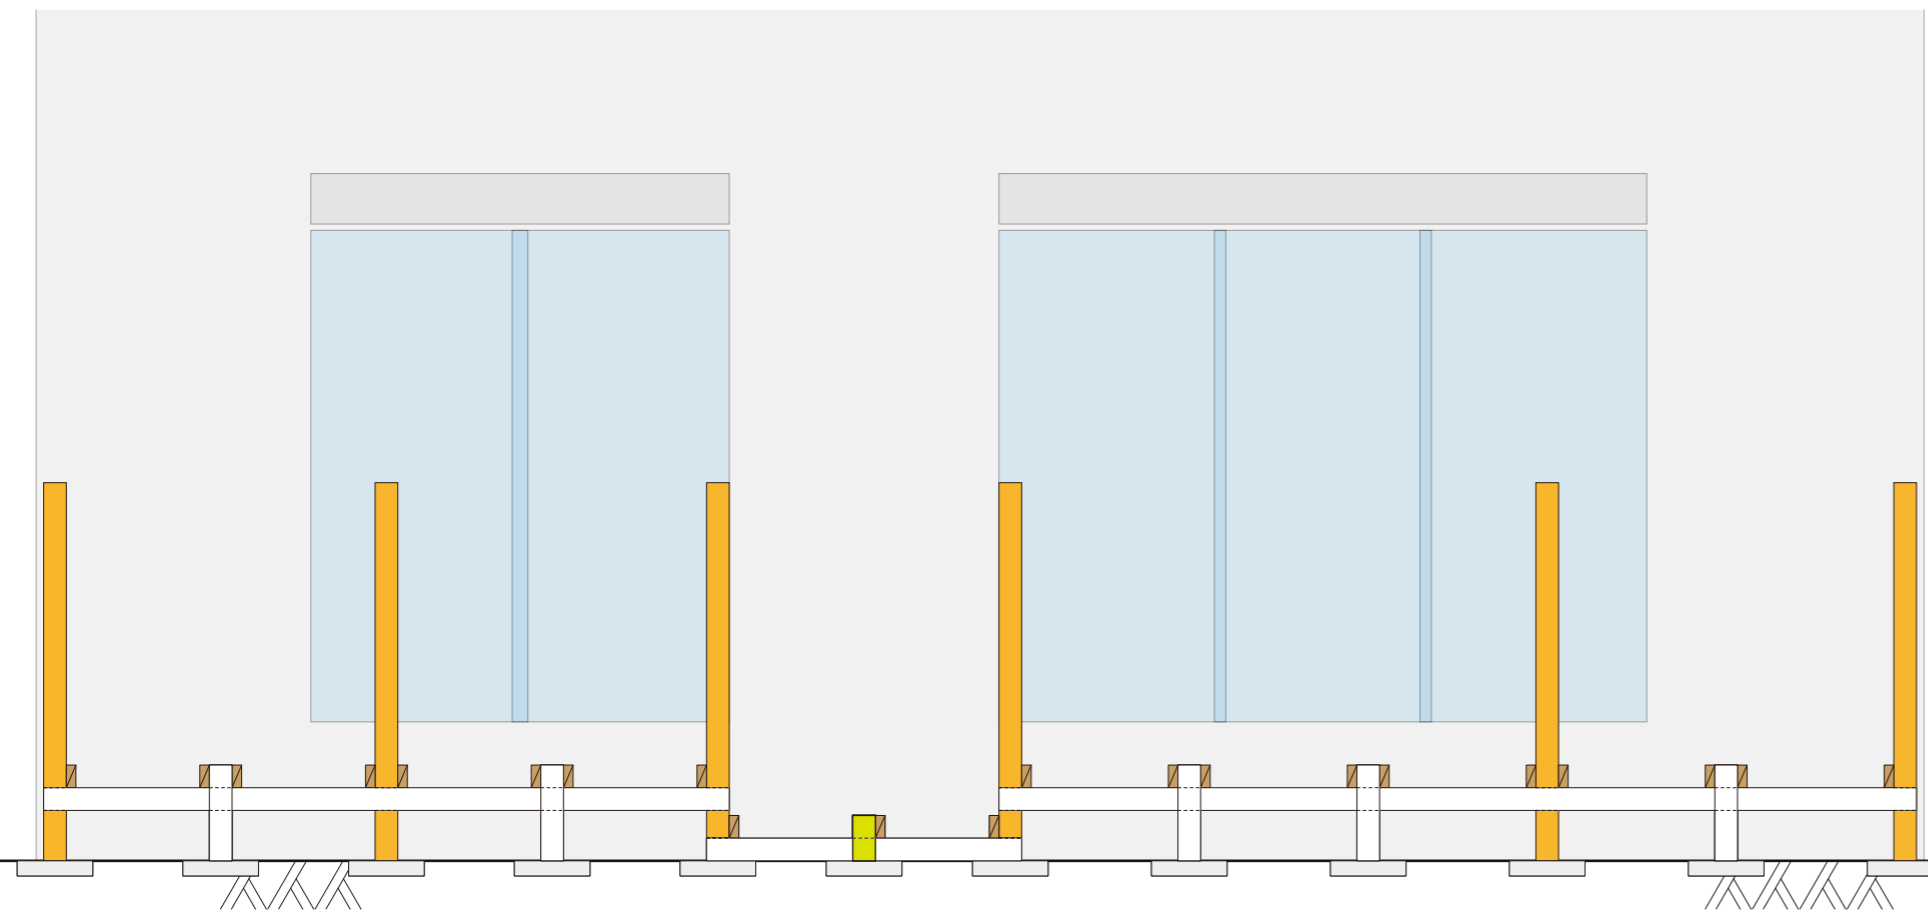

※ステップ・デッキ構造

リーベ <https://www.1128.jp>

ハードウッドデッキ
W7,490(+450) × D1,000 × H400mm

縮尺(S)

1 / 30 20×90mm材仕様ご参考図

建物等

7490


1090

1660

1070


2570

1100

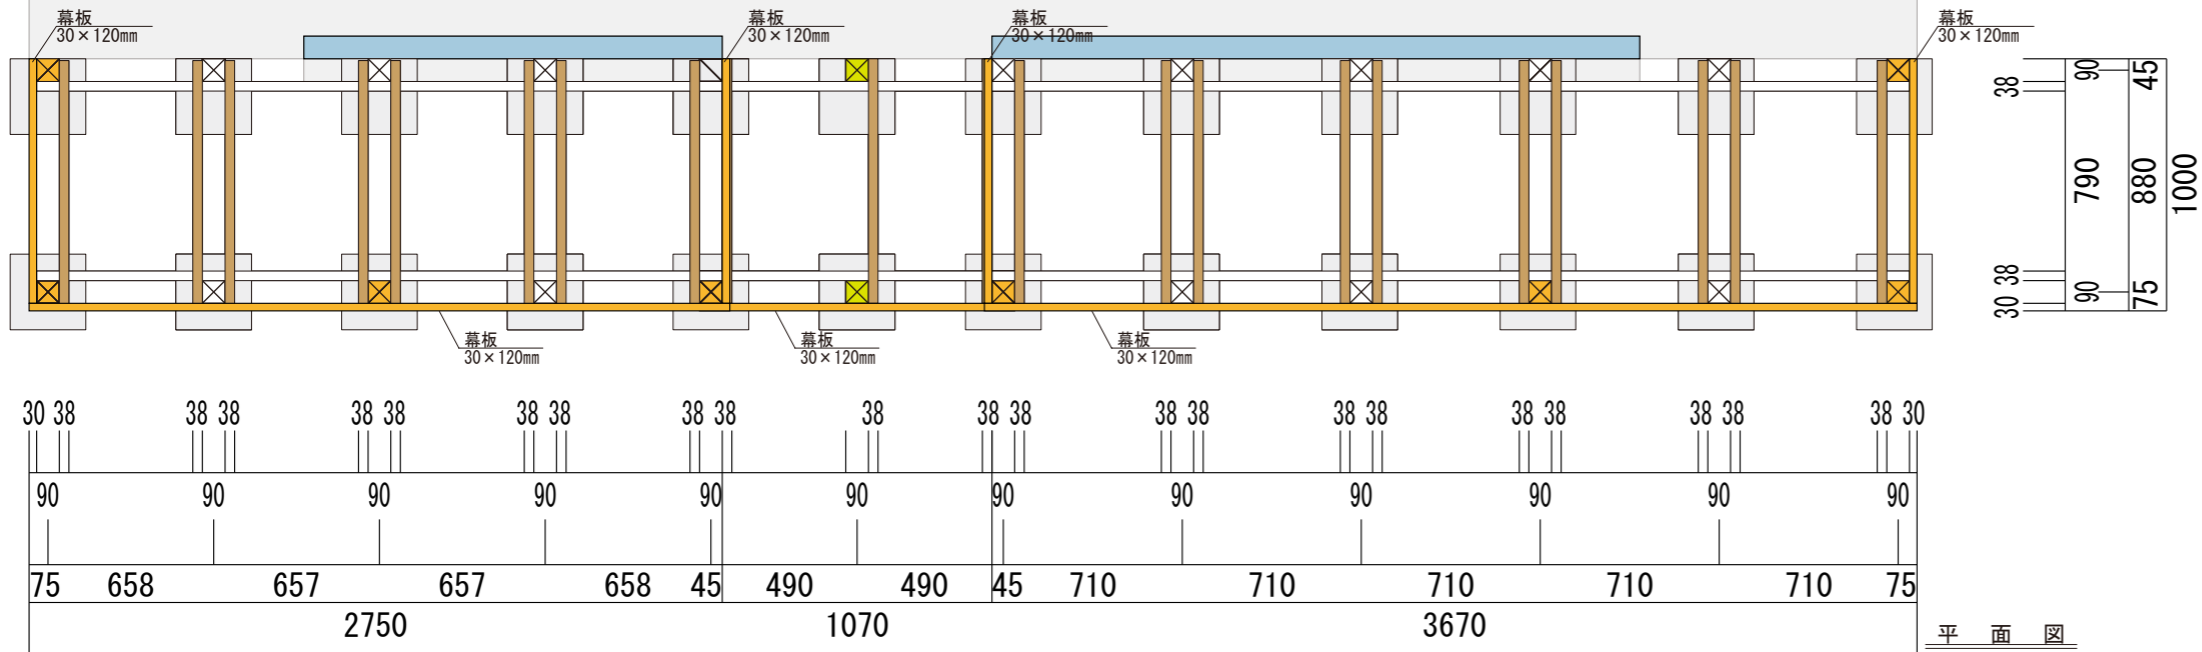

平面図

立面図



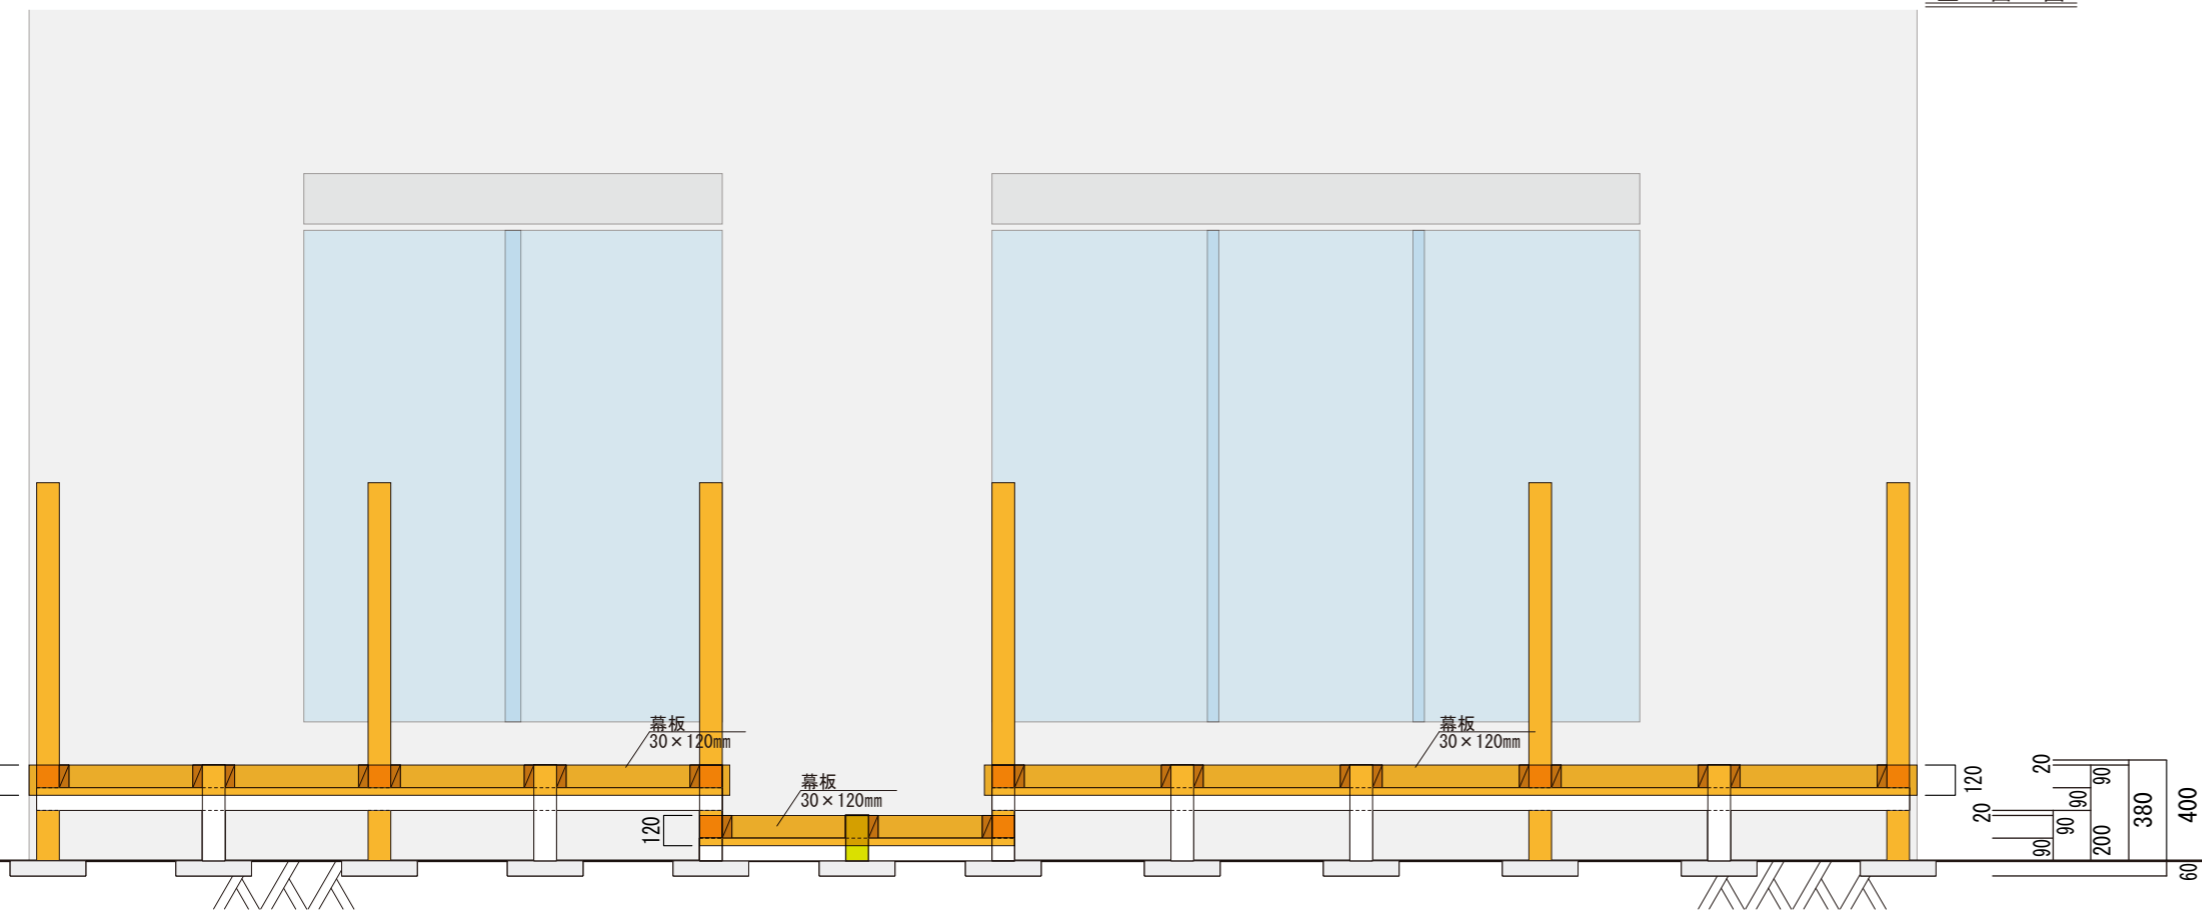


※構造+幕板

 **リーベ** <https://www.1128.jp>


ハードウッドデッキ
W7,490(+450)×D1,000×H400mm

縮尺(S)
1 / 30 20×90mm材仕様ご参考図

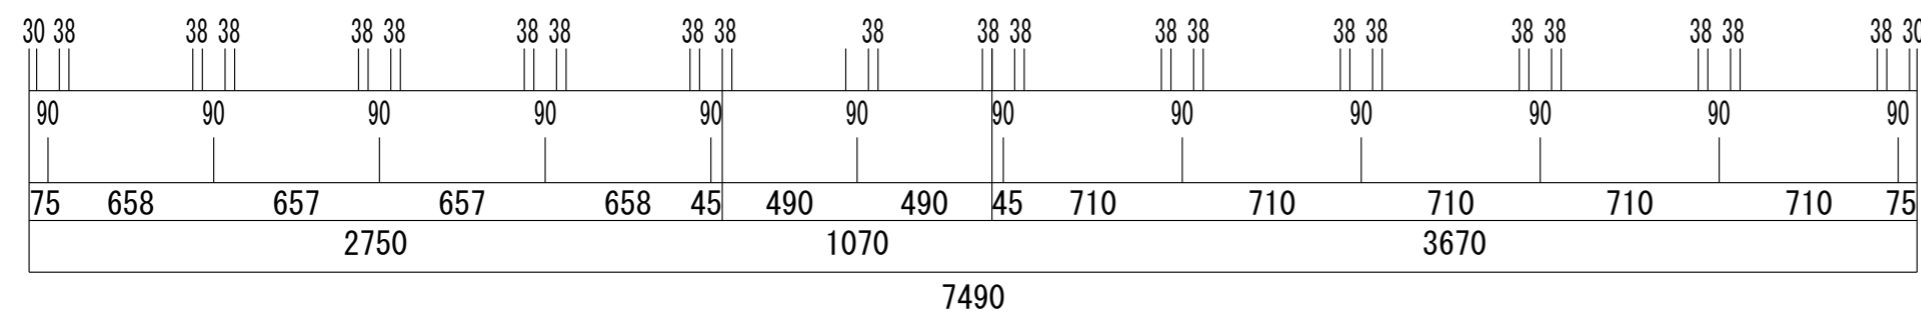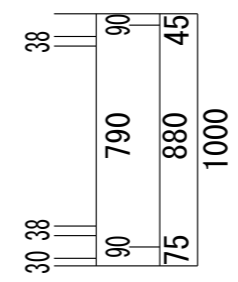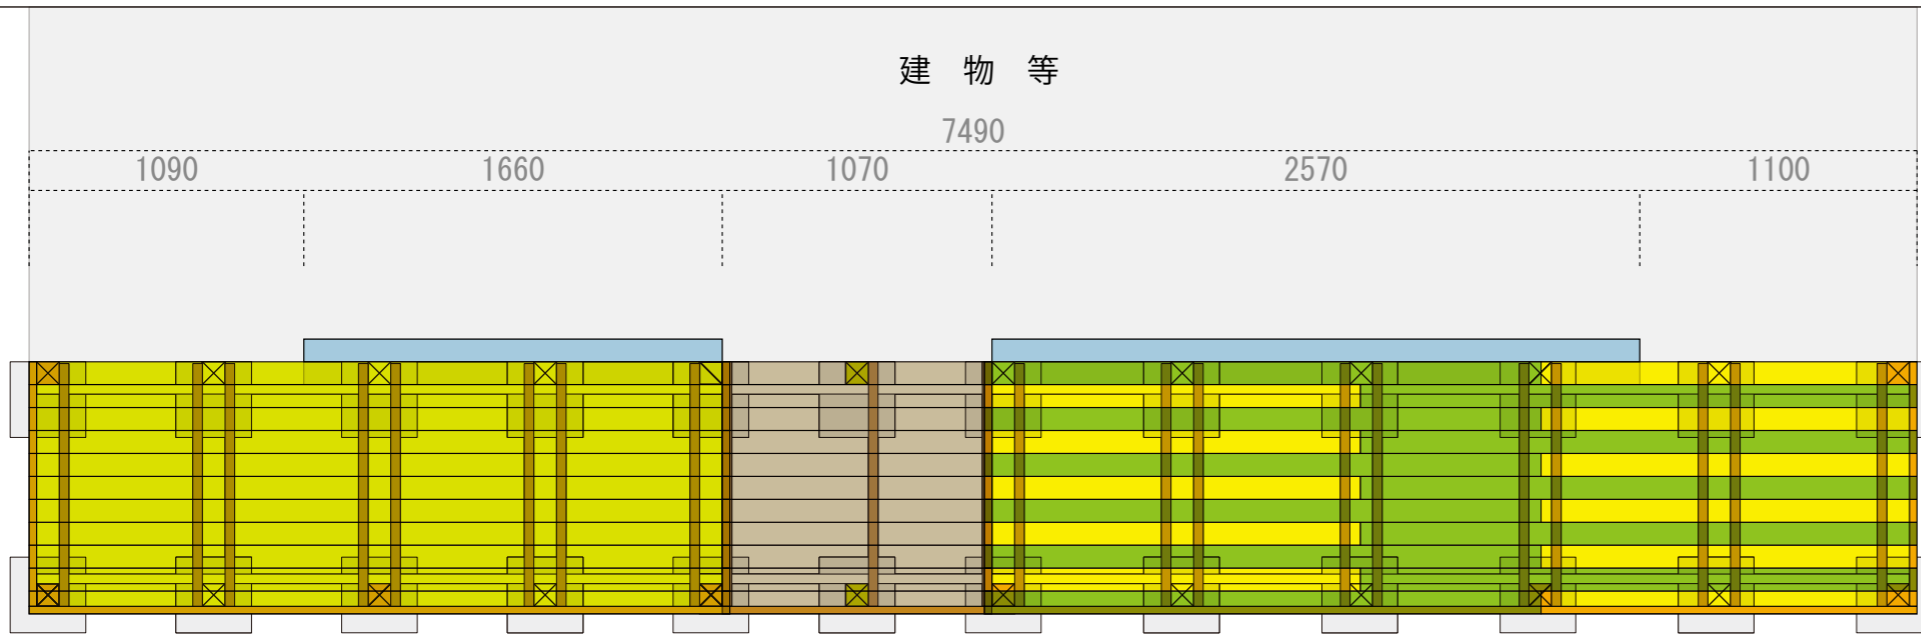




平面図

立面図

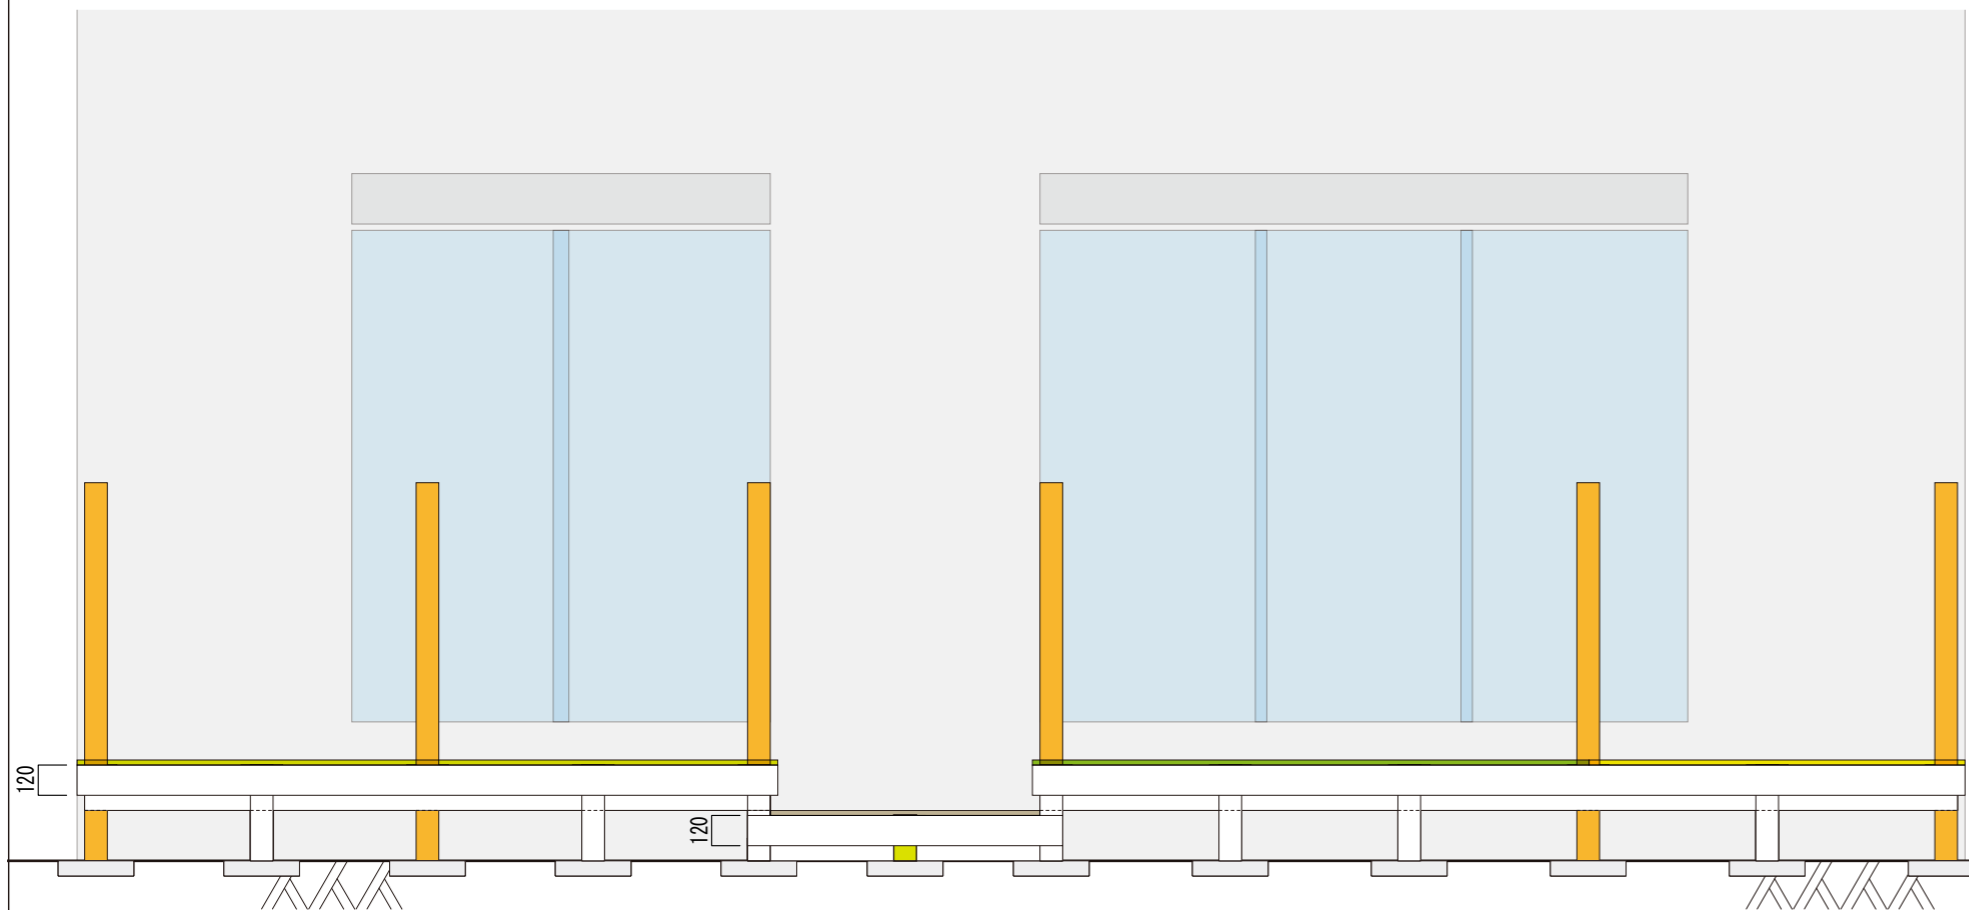


※床材割付レイアウト

リーベ <https://www.1128.jp>
 ハードウッドデッキ
 W7,490(+450) × D1,000 × H400mm
 縮尺(S)
 1 / 30 20×90mm材仕様ご参考図

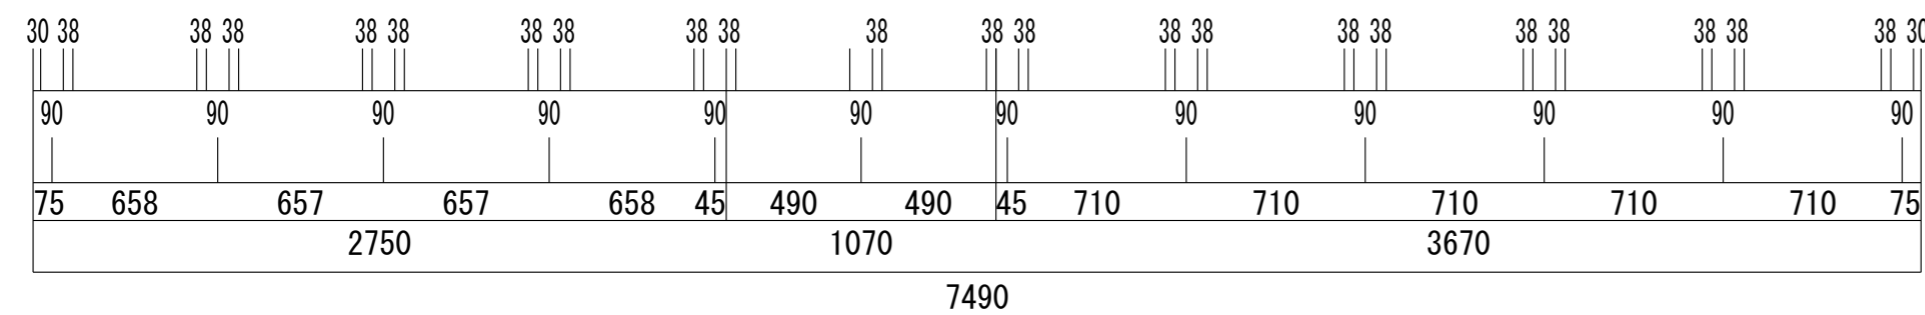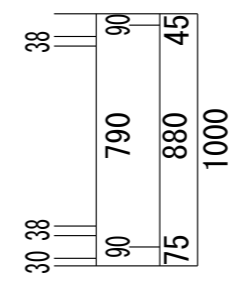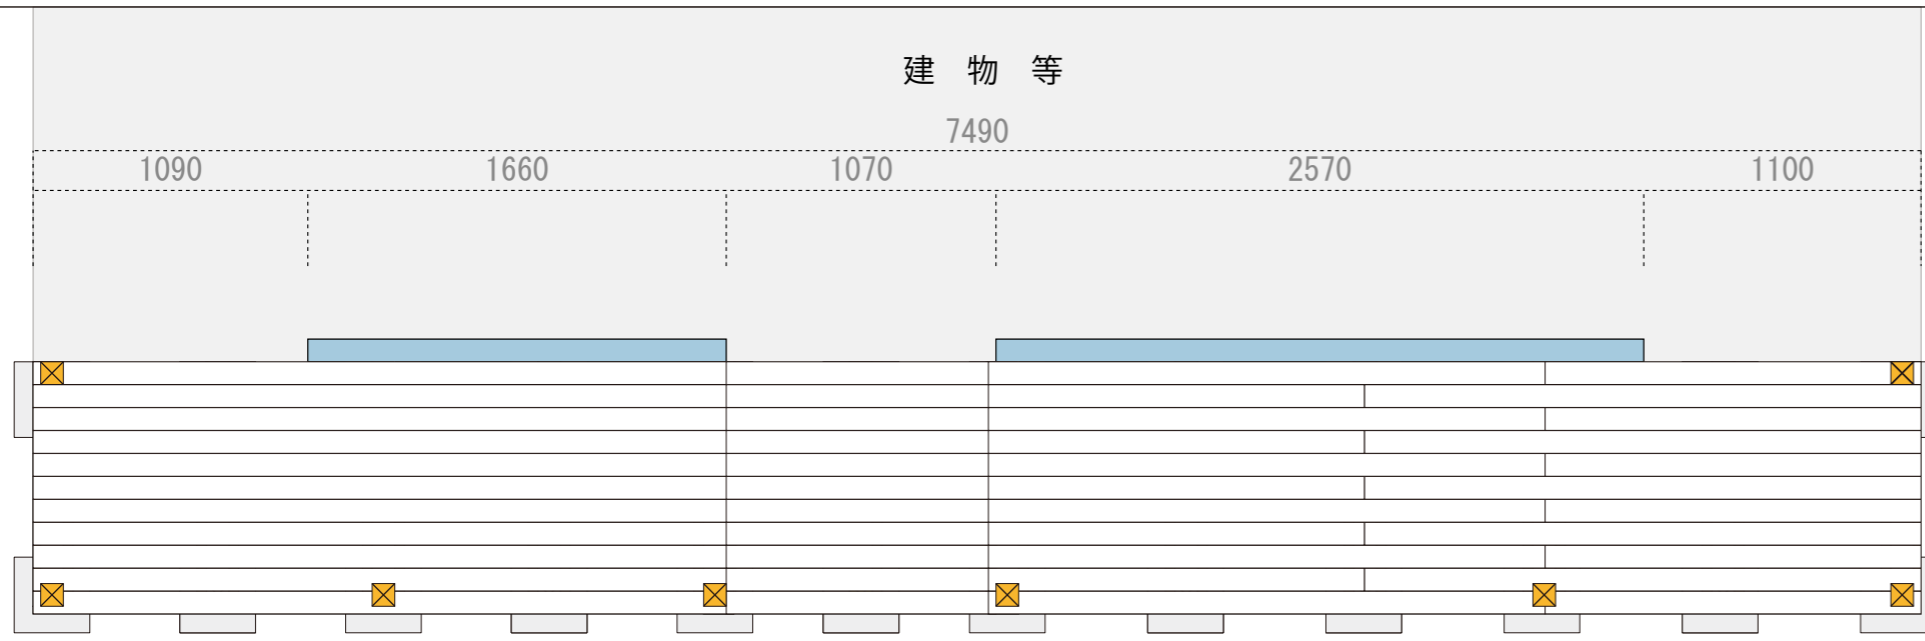


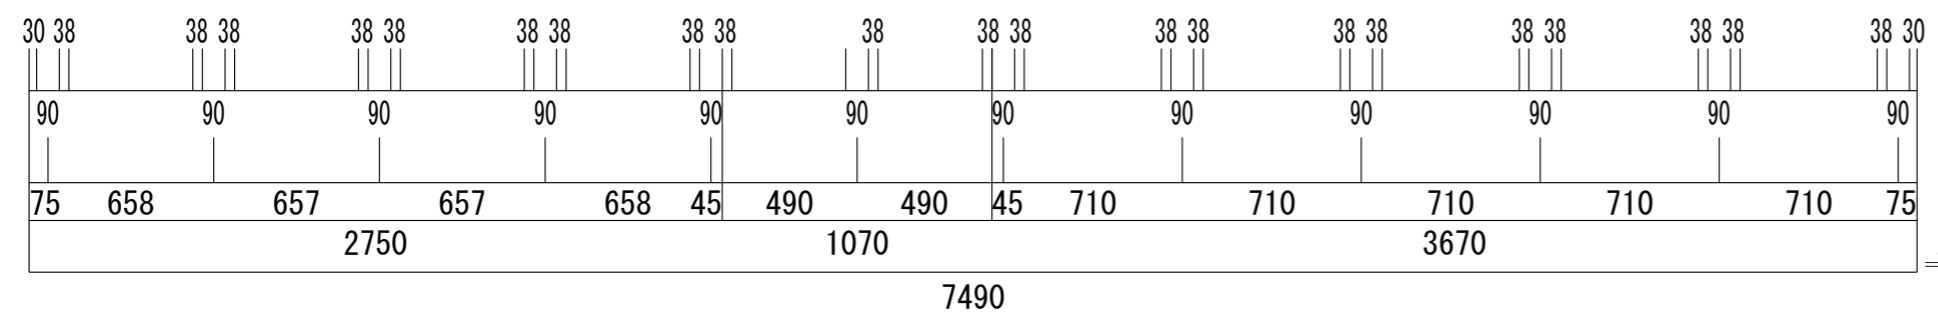
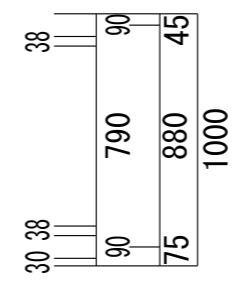
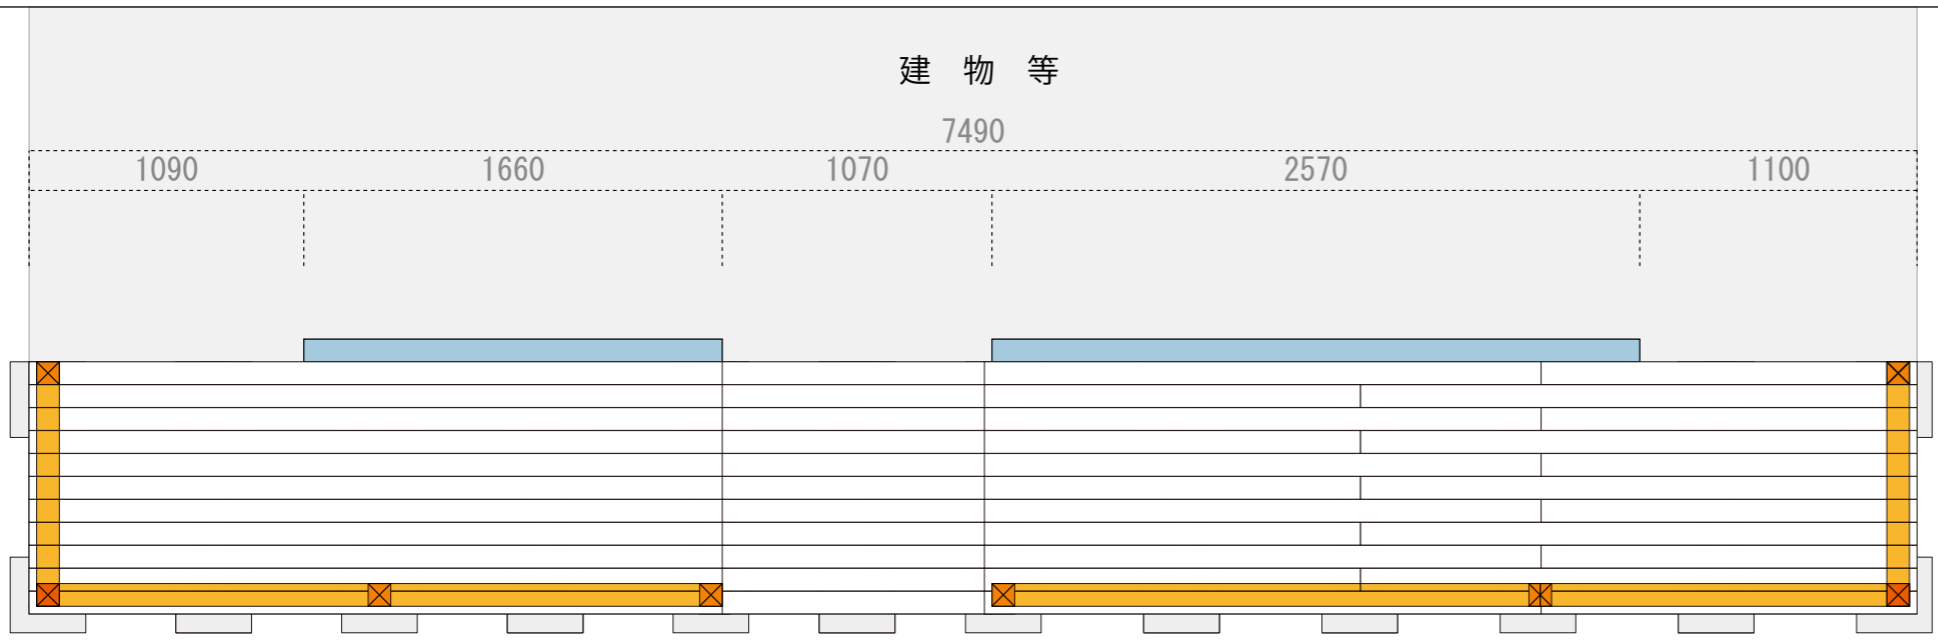
平面図

立面図

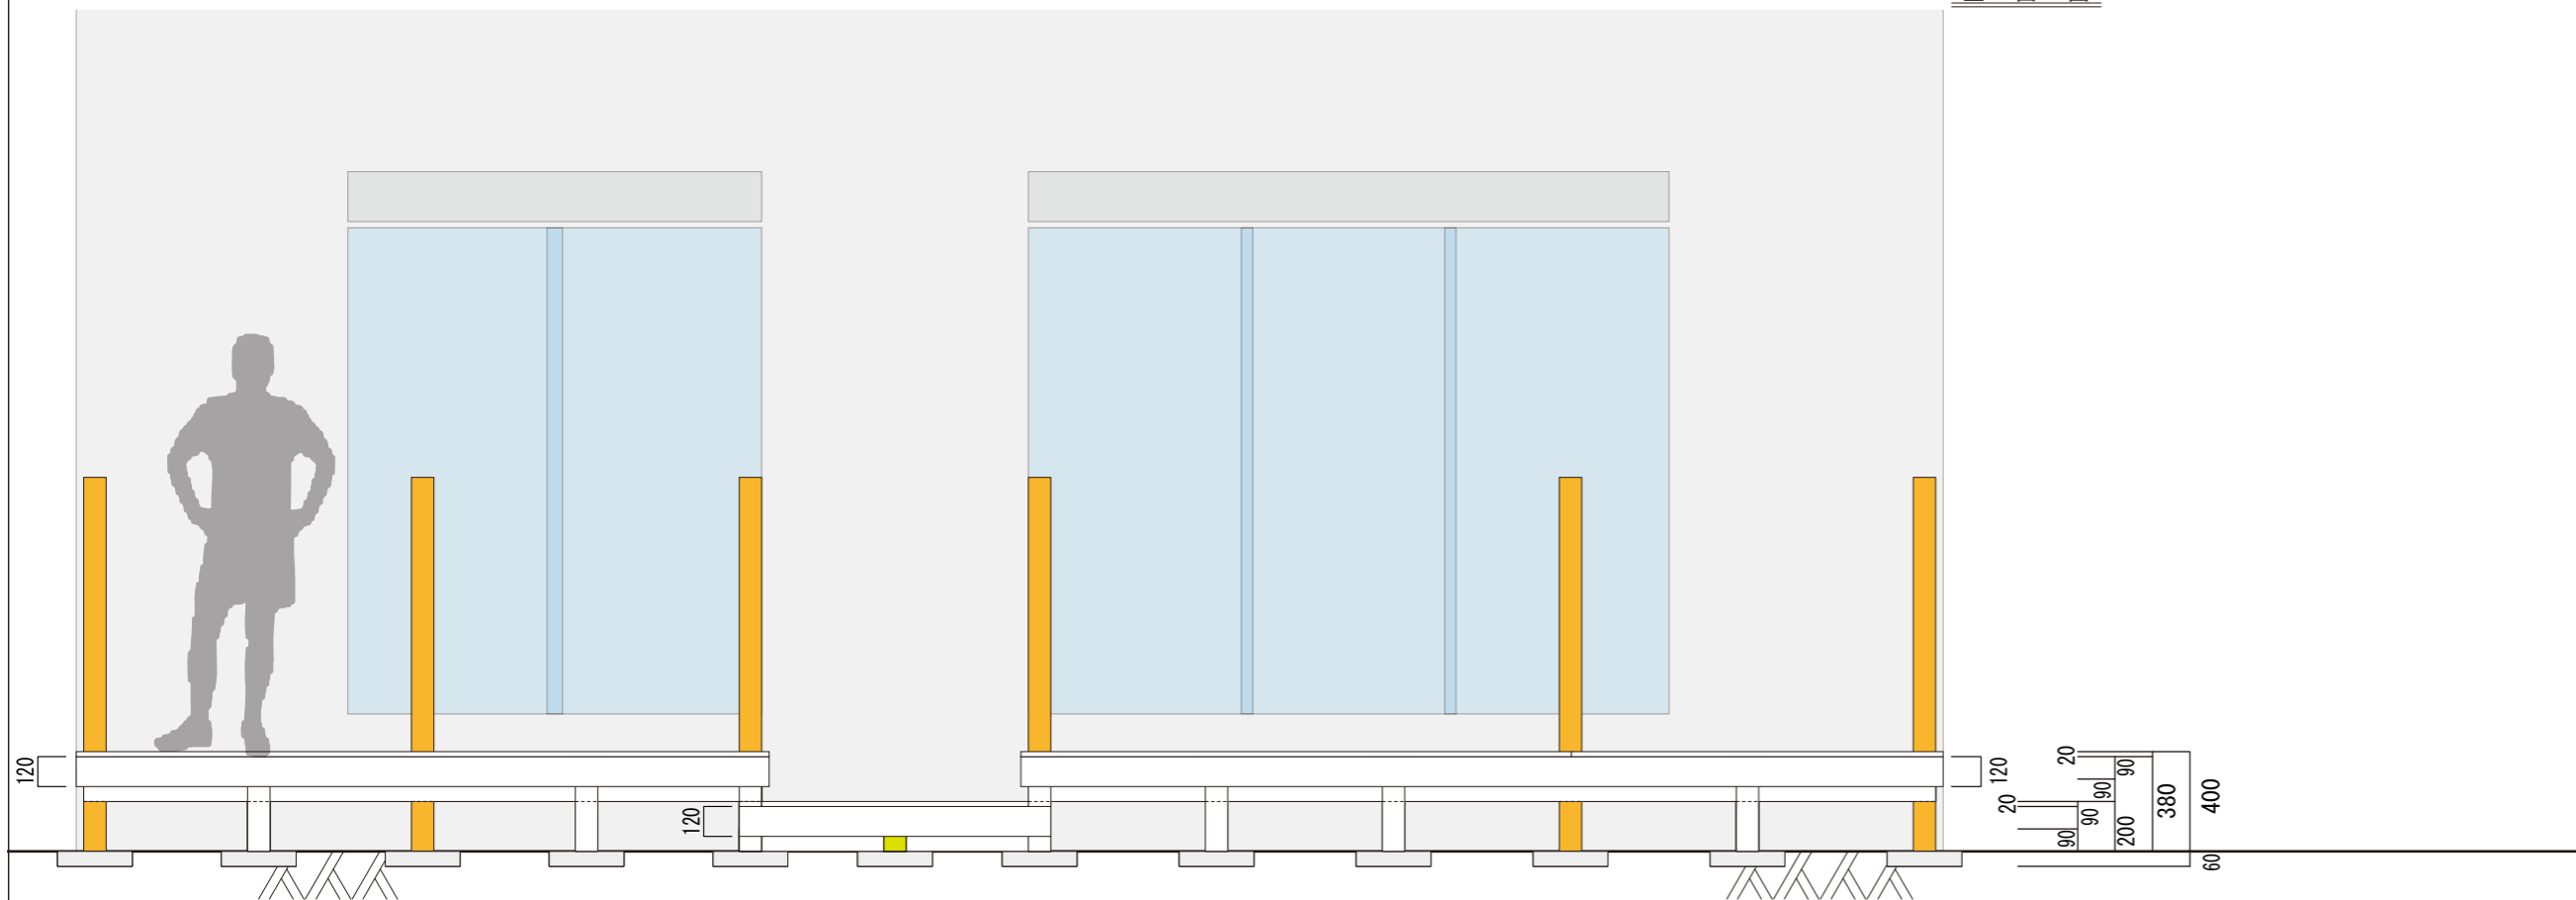



※ステップ・デッキ構造


リーベ <https://www.1128.jp>
ハードウッドデッキ
 W7,490(+450) × D1,000 × H400mm
 縮尺(S)
 1 / 30 20×90mm材仕様ご参考図




平面図

立面図

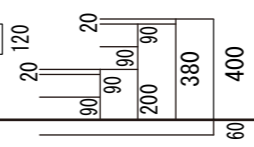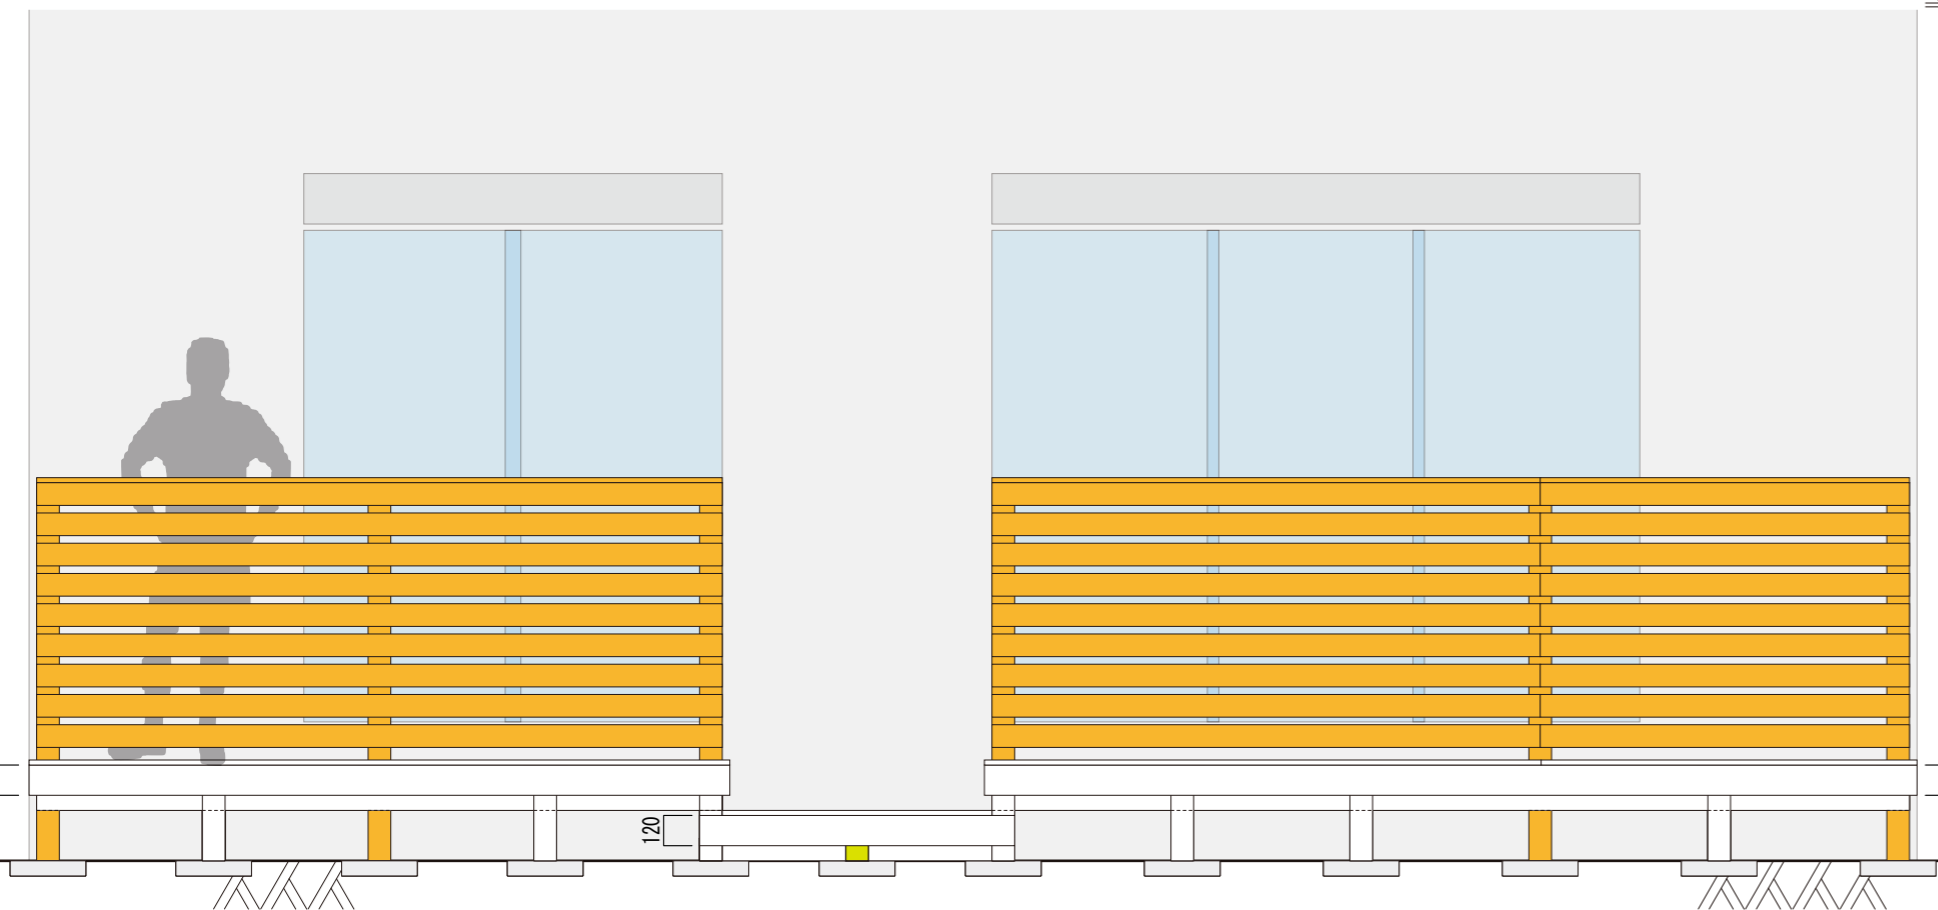

※フェンスレイアウト

 **リーベ** <https://www.1128.jp>

ハードウッドデッキ
W7,490(+450) × D1,000 × H400mm

縮尺(S)

1 / 30 20×90mm材仕様ご参考図